
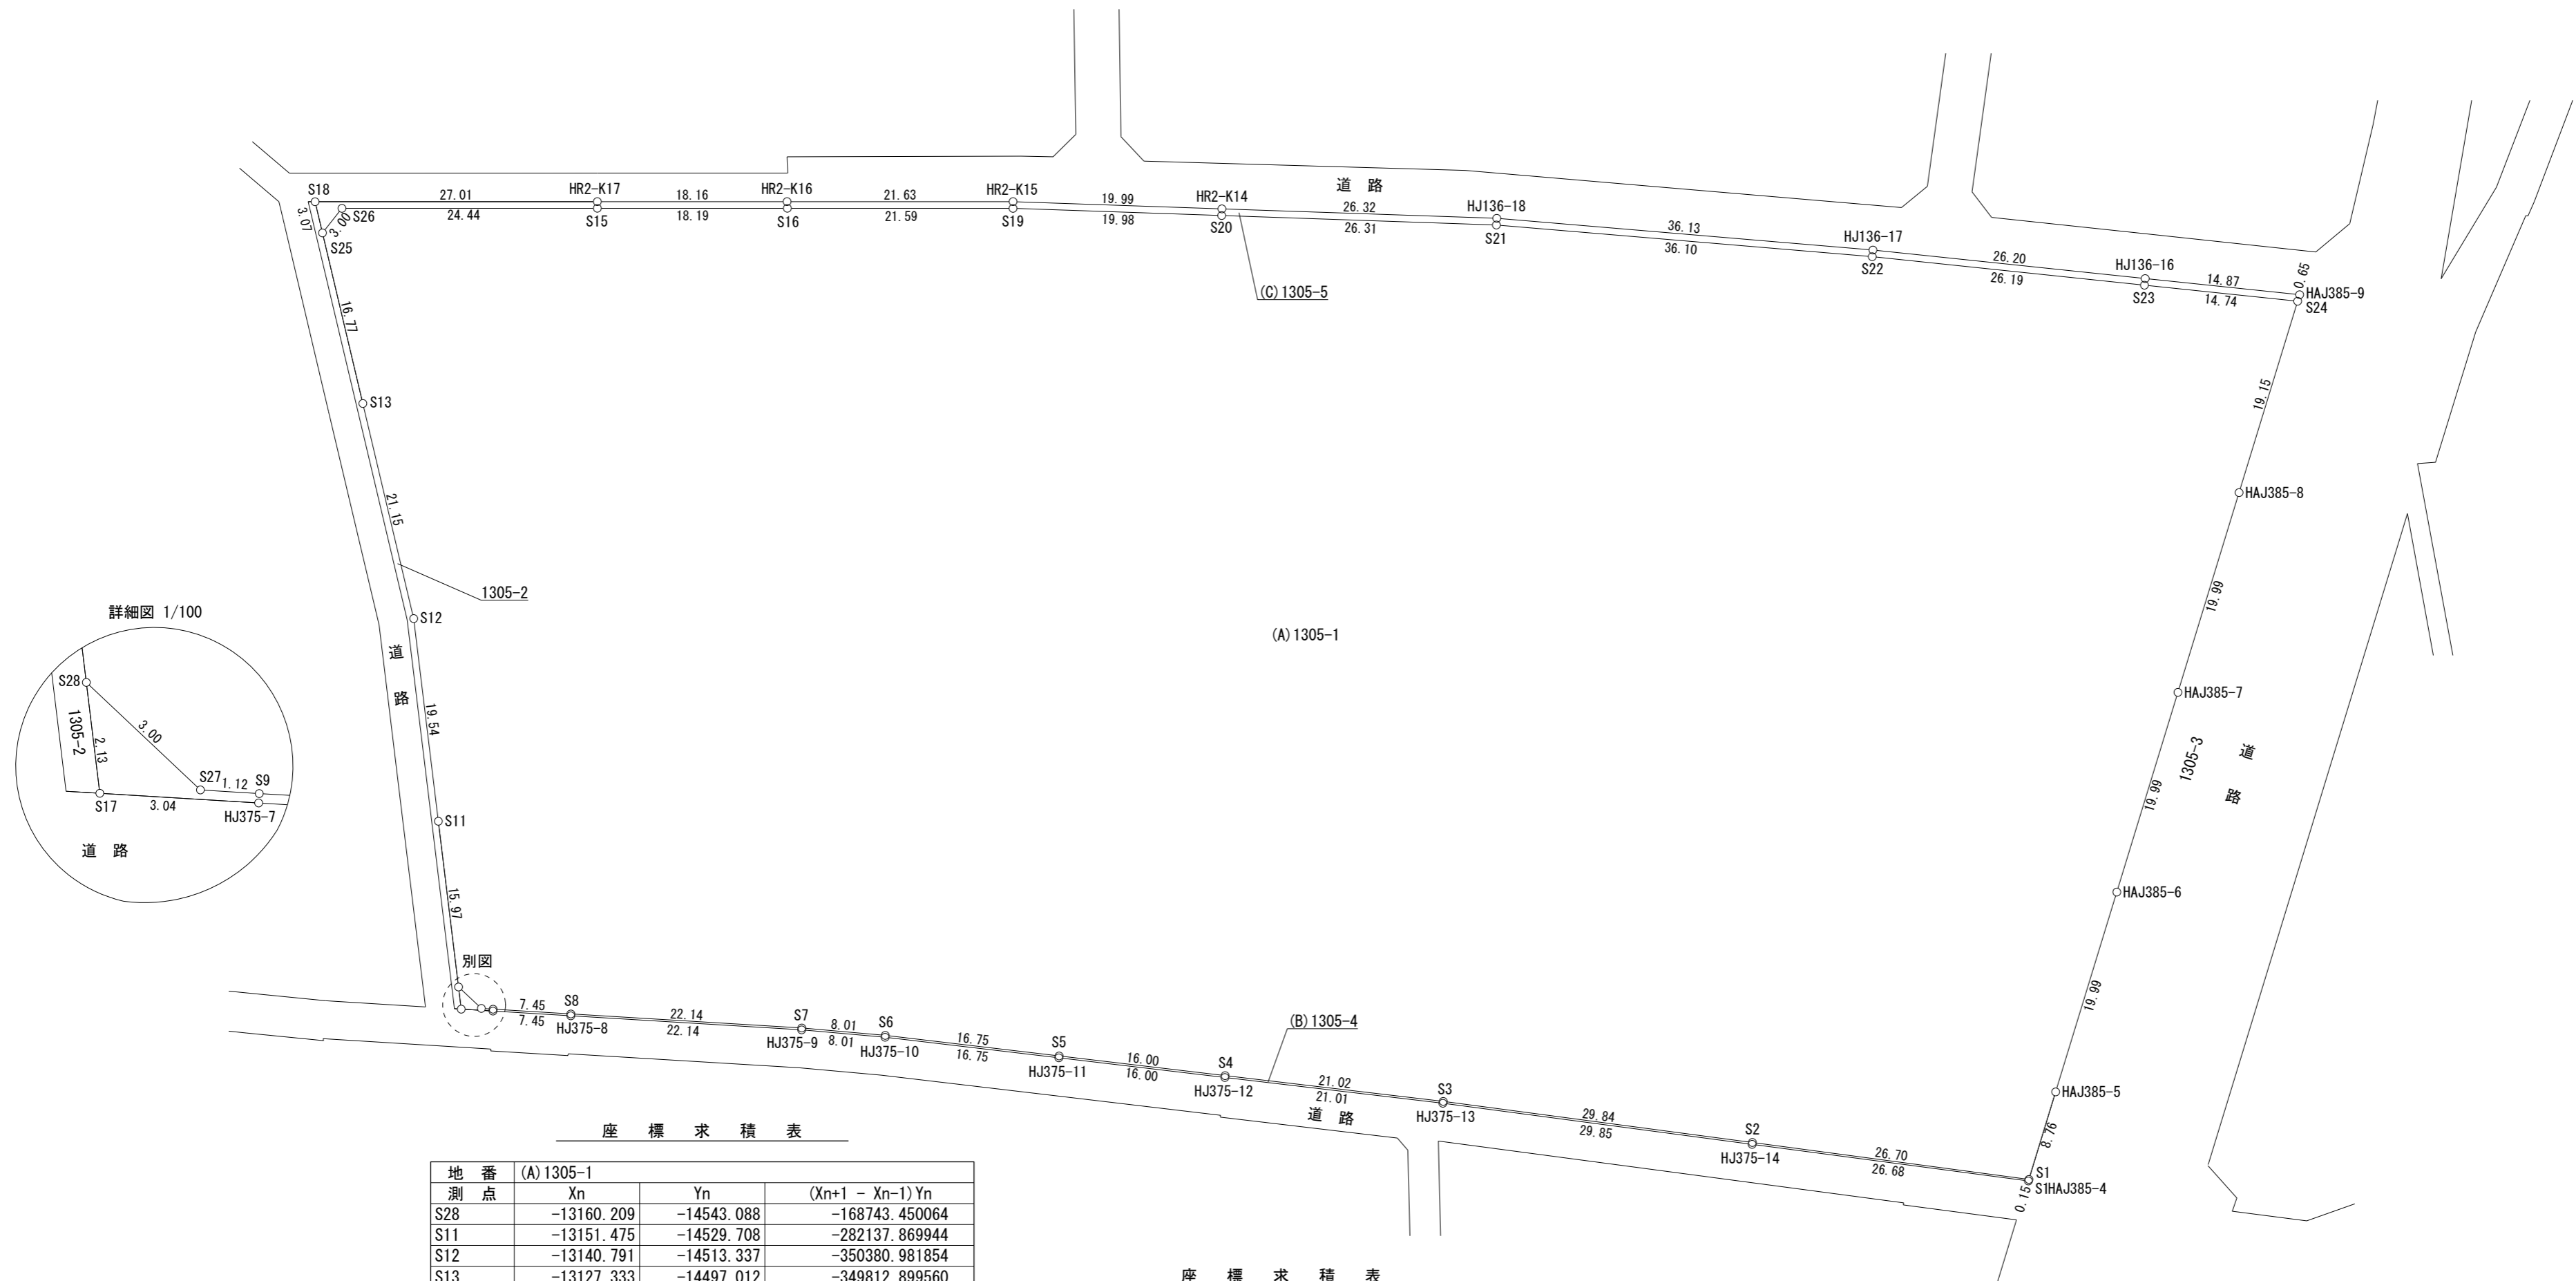


道路後退用地分筆想定図

さいたま市緑区大字三室字西宿1305番1

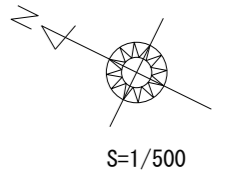

座 標 求 積 表

地 番	(A) 1305-1		
測 点	Xn	Yn	(Xn+1 - Xn-1) Yn
S28	-13160.209	-14543.088	-168743.450064
S11	-13151.475	-14529.708	-282137.869944
S12	-13140.791	-14513.337	-350380.981854
S13	-13127.333	-14497.012	-349812.899560
S25	-13116.661	-14484.064	-145434.486624
S26	-13117.292	-14481.130	326781.179580
S15	-13139.227	-14470.336	553591.644352
S16	-13155.549	-14462.306	516391.098036
S19	-13174.933	-14452.779	543612.376527
S20	-13193.162	-14444.578	609907.861472
S21	-13217.157	-14433.786	831660.315534
S22	-13250.781	-14420.626	839381.377582
S23	-13275.364	-14411.573	553707.046233
S24	-13289.202	-14406.479	243368.649747
HJ385-8	-13292.257	-14425.389	90086.554305
HJ385-7	-13295.447	-14445.131	92145.490649
HJ385-6	-13298.636	-14464.873	92285.889740
HJ385-5	-13301.827	-14484.615	66469.898235
S1	-13303.225	-14493.270	-346621.045320
S2	-13277.911	-14501.782	-777266.511636
S3	-13249.627	-14511.314	-698139.316540
S4	-13229.801	-14518.313	-506935.935021
S5	-13214.710	-14523.642	-448678.872306
S6	-13198.908	-14529.220	-338269.300040
S7	-13191.428	-14532.107	-405591.106370
S8	-13170.998	-14540.657	-397090.802013
S9	-13164.119	-14543.537	-115184.813040
S27	-13163.078	-14543.971	-56866.926610
			倍面積
			-27764.934950
			面積
			13882.4674750
			地積
			13882.46 m ²

座 標 求 積 表

地 番	(B) 1305-4		
測 点	Xn	Yn	(Xn+1 - Xn-1) Yn
S17	-13161.378	-14544.880	-57874.077520
S28	-13160.209	-14543.088	24723.249600
S27	-13163.078	-14543.971	56866.926610
S9	-13164.119	-14543.537	115184.813040
S8	-13170.998	-14540.657	397090.802013
S7	-13191.428	-14532.107	405591.106370
S6	-13198.908	-14529.220	338269.300040
S5	-13214.710	-14523.642	448678.872306
S4	-13229.801	-14518.313	506935.935021
S3	-13249.627	-14511.314	698139.316540
S2	-13277.911	-14501.782	777266.511636
S1	-13303.225	-14493.270	367230.475260
HJ385-4	-13303.249	-14493.421	-366060.334197
HJ375-14	-13277.968	-14501.954	-776927.683596
HJ375-13	-13249.675	-14511.488	-698104.153216
HJ375-12	-13229.861	-14518.484	-506767.684020
HJ375-11	-13214.770	-14523.813	-448640.583570
HJ375-10	-13198.971	-14529.390	-338171.552250
HJ375-9	-13191.495	-14532.274	-405494.041422
HJ375-8	-13171.068	-14540.824	-397066.280968
HJ375-7	-13164.188	-14543.704	-140928.491760
			倍面積
			-57.574083
			面積
			28.7870415
			地積
			28.78 m ²

座 標 求 積 表

地 番	(C) 1305-5		
測 点	Xn	Yn	(Xn+1 - Xn-1) Yn
S25	-13116.661	-14484.064	-37441.305440
S18	-13114.707	-14481.694	322710.069096
HR2-K17	-13138.945	-14469.767	586560.944879
HR2-K16	-13155.244	-14461.749	516501.365535
HR2-K15	-13174.660	-14452.199	544197.553345
HR2-K14	-13192.899	-14443.993	610229.816264
HJ136-18	-13216.908	-14433.195	832145.857725
HJ136-17	-13250.554	-14420.027	839735.852318
HJ136-16	-13275.142	-14410.971	555456.466224
HJ385-9	-13289.098	-14405.834	202546.026040
S24	-13289.202	-14406.479	-197858.582586
S23	-13275.364	-14411.573	-553707.046233
S22	-13250.781	-14420.626	-839381.377582
S21	-13217.157	-14433.786	-831660.315534
S20	-13193.162	-14444.578	-609907.861472
S19	-13174.933	-14452.779	-543612.376527
S16	-13155.549	-14462.306	-516391.098036
S15	-13139.227	-14470.336	-553591.644352
S26	-13117.292	-14481.130	-326781.179580
			倍面積
			-248.835916
			面積
			124.4179580
			地積
			124.41 m ²
			合計
			14035.6724745